

ONE SHEET ONLY

RECORD OF SURVEY NO. 37-52

IN THE UNINCORPORATED TERRITORY OF  
THE COUNTY OF MONO, STATE OF CALIF-  
ORNIA, BEING A SURVEY OF THAT PORT-  
ION OF THE SW 1/4 OF THE SW 1/4 OF  
SEC. 26, T.4 S., R.29 E., M.D.B. & M.,  
ALSO BEING A PORTION OF THE DEED AS  
RECORDED IN BK. 553, PG. 284, O.R., IN  
THE RECORDERS OFFICE OF SAID COUNTY.

RECORDER'S STATEMENT:


DOCUMENT FILE NO. 1845  
FILED THIS 14<sup>th</sup> DAY OF  
March, 1994, AT 10:28  
A.M., IN BOOK 3  
RECORD OF SURVEY MAPS AT  
PAGE 4 AT THE REQUEST  
OF MR. MARK SICK.  
FEE \$ 5.00  
RENN NOLAN,  
MONO COUNTY RECORDER,  
BY: Ken M. Miller  
DEPUTY RECORDER

COUNTY SURVEYOR'S STATEMENT:

THIS MAP HAS BEEN EXAMINED IN ACCORDANCE WITH  
SECTION 8766 OF THE LAND SURVEYOR'S ACT THIS  
11TH DAY OF MARCH, 1994.

RICHARD BOARDMAN 3/11/94  
DATE  
RICHARD BOARDMAN  
COUNTY SURVEYOR  
L.S. NO. 4686  
EXC. 9180195

SEAL: OFFICE OF THE COUNTY CLERK, SHERIDAN COUNTY, MONTANA

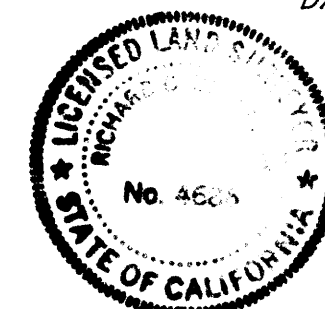

**BASIS OF BEARINGS:**


THE SOUTHWESTERLY LINE OF CROWLEY LAKE DRIVE  
AND AS BEING N 50°39' W AS PER MAP RECORDED  
IN P.M.B. 4/26 WAS USED AS THE BASIS OF BEARINGS  
FOR THIS MAP.

MONUMENTATIONS:

- = SET 1" IRON PIPE AND PLUG "LS 4428"  
AS SHOWN HEREON.
- = FOUND MONUMENT AS SHOWN HEREON.

LEGEND:

(M) = INDICATES MEASURED.  
(R) = INDICATES RECORD INFORMATION PER P.M.B. 4/26.  
(R1) = INDICATES RECORD INFORMATION PER INST. NO.  
2089, O.R., RECORDED AS 553/284, O.R.  
(R2) = INDICATES RECORD INFORMATION PER 21/202, O.R..

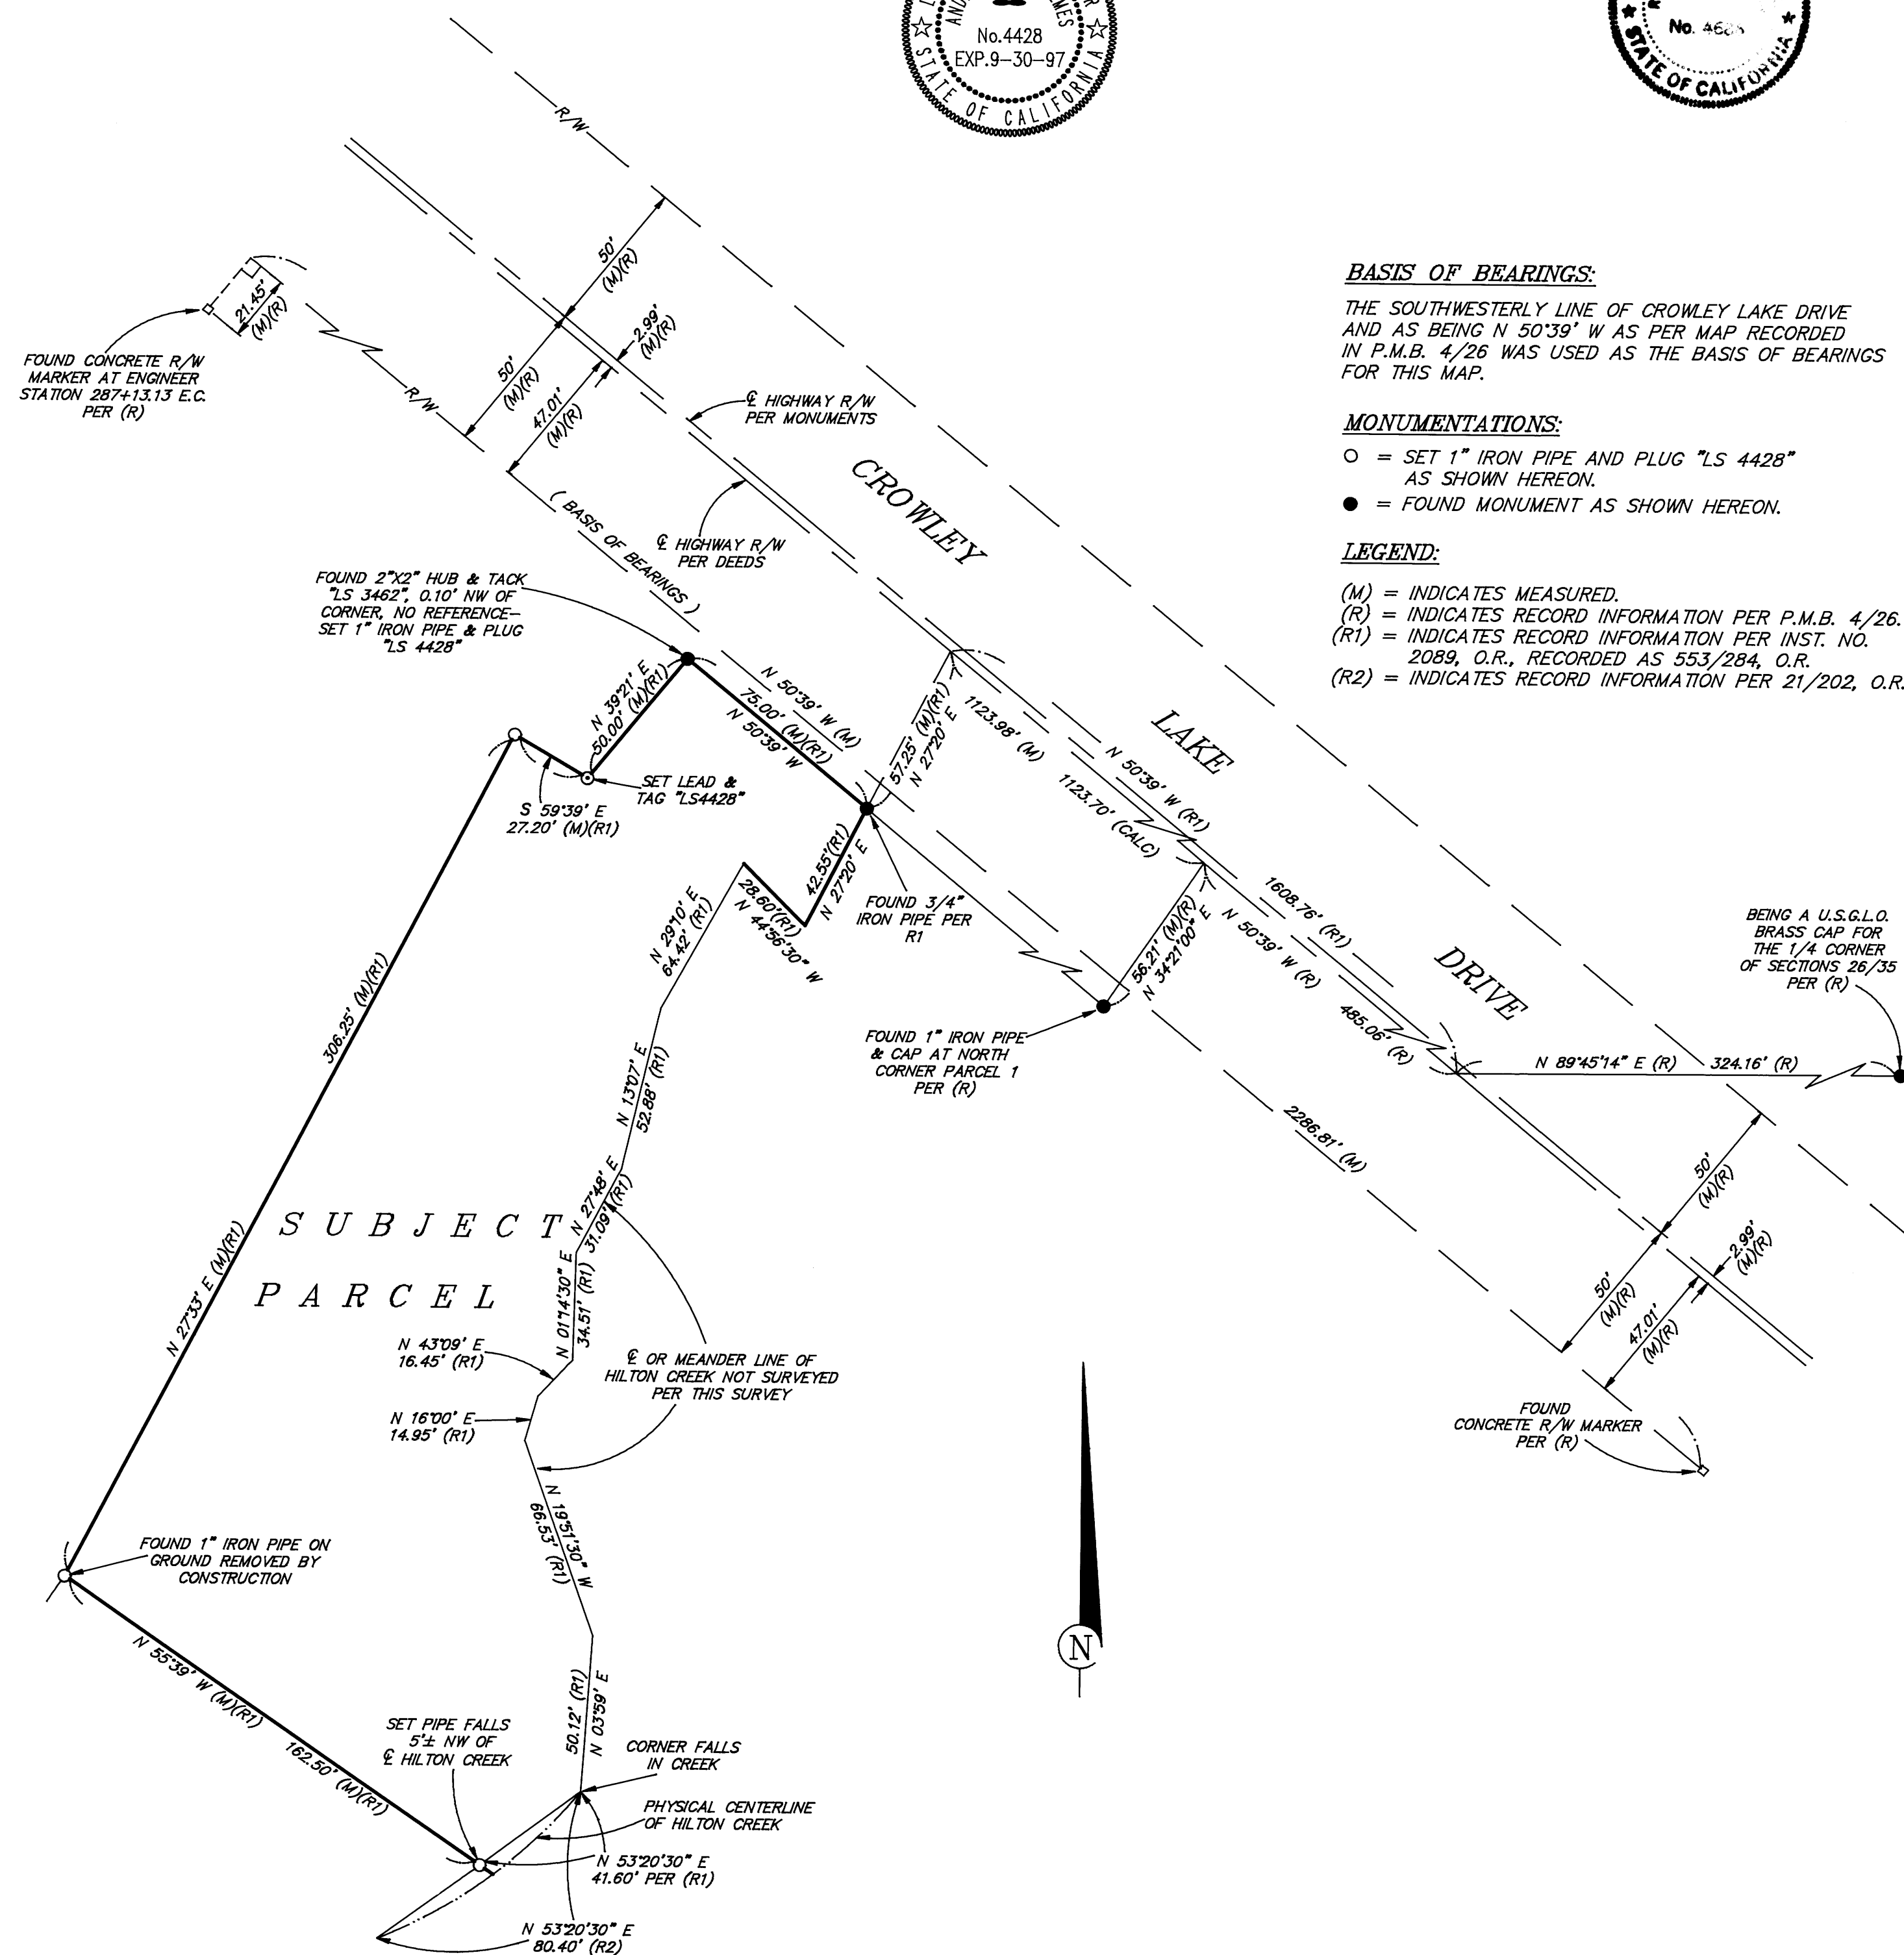

R.S.M.B. 3, PG. 4  
MONO COUNTY